

architects, llc

724 Rockland Street
P.O. Box 189
Rockport, ME 04856

Tel: 207.236.6545
Web: www.2Aarch.com

©Copyright 2010, 2A architects llc

Project:

Town of Hope Town Office

Hope, Maine

Sheet Issue Date:
Client **07.21.11**

Project Number:
10-120

Sheet Title:


Main Floor Revision

Sheet Scale:

Sheet Plot Date:
07/21/2011

Sheet Number:

3.05REV

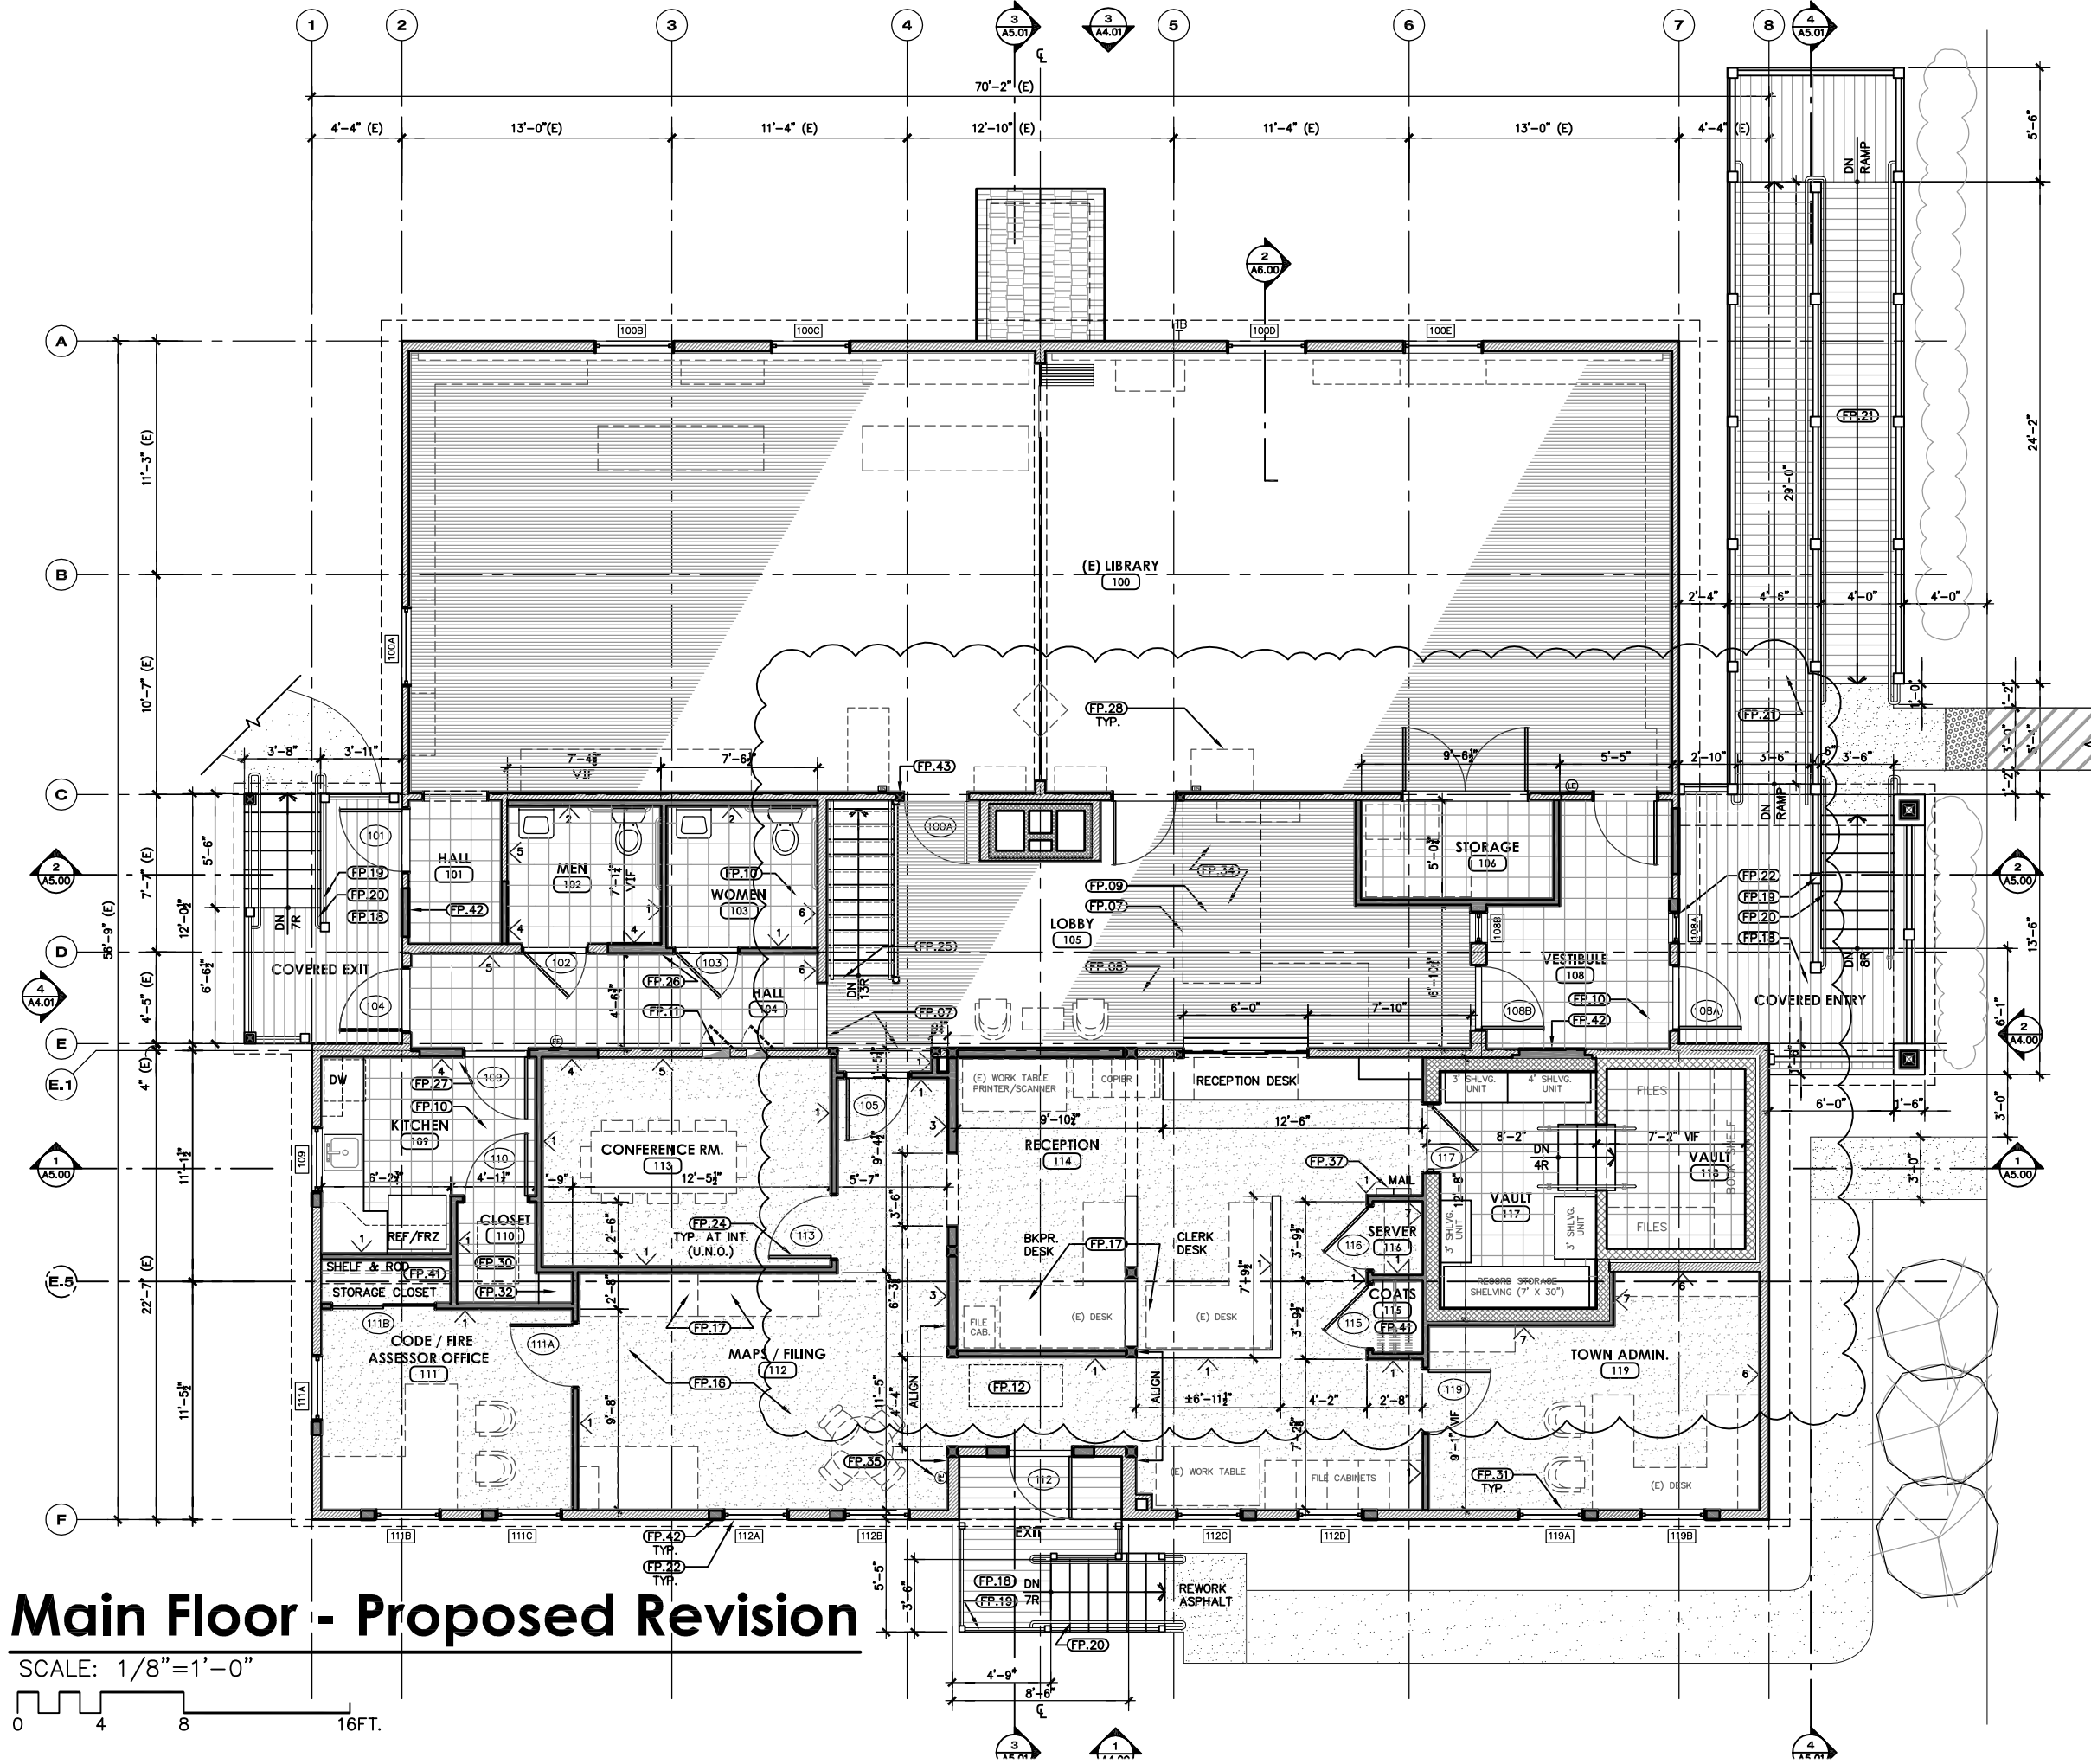

Main Floor - Proposed Revision

SCALE: 1/8"=1'-0"
0 4 8 16FT.

